
# Right of Way Survey for Duchesne County Lake Boreham Road - Arcadia Road Sheet 1 of 5

Located in Sections 29, 30, and 31, T.3 S., R.2 W., U.S.B. & M. Duchesne County, Utah

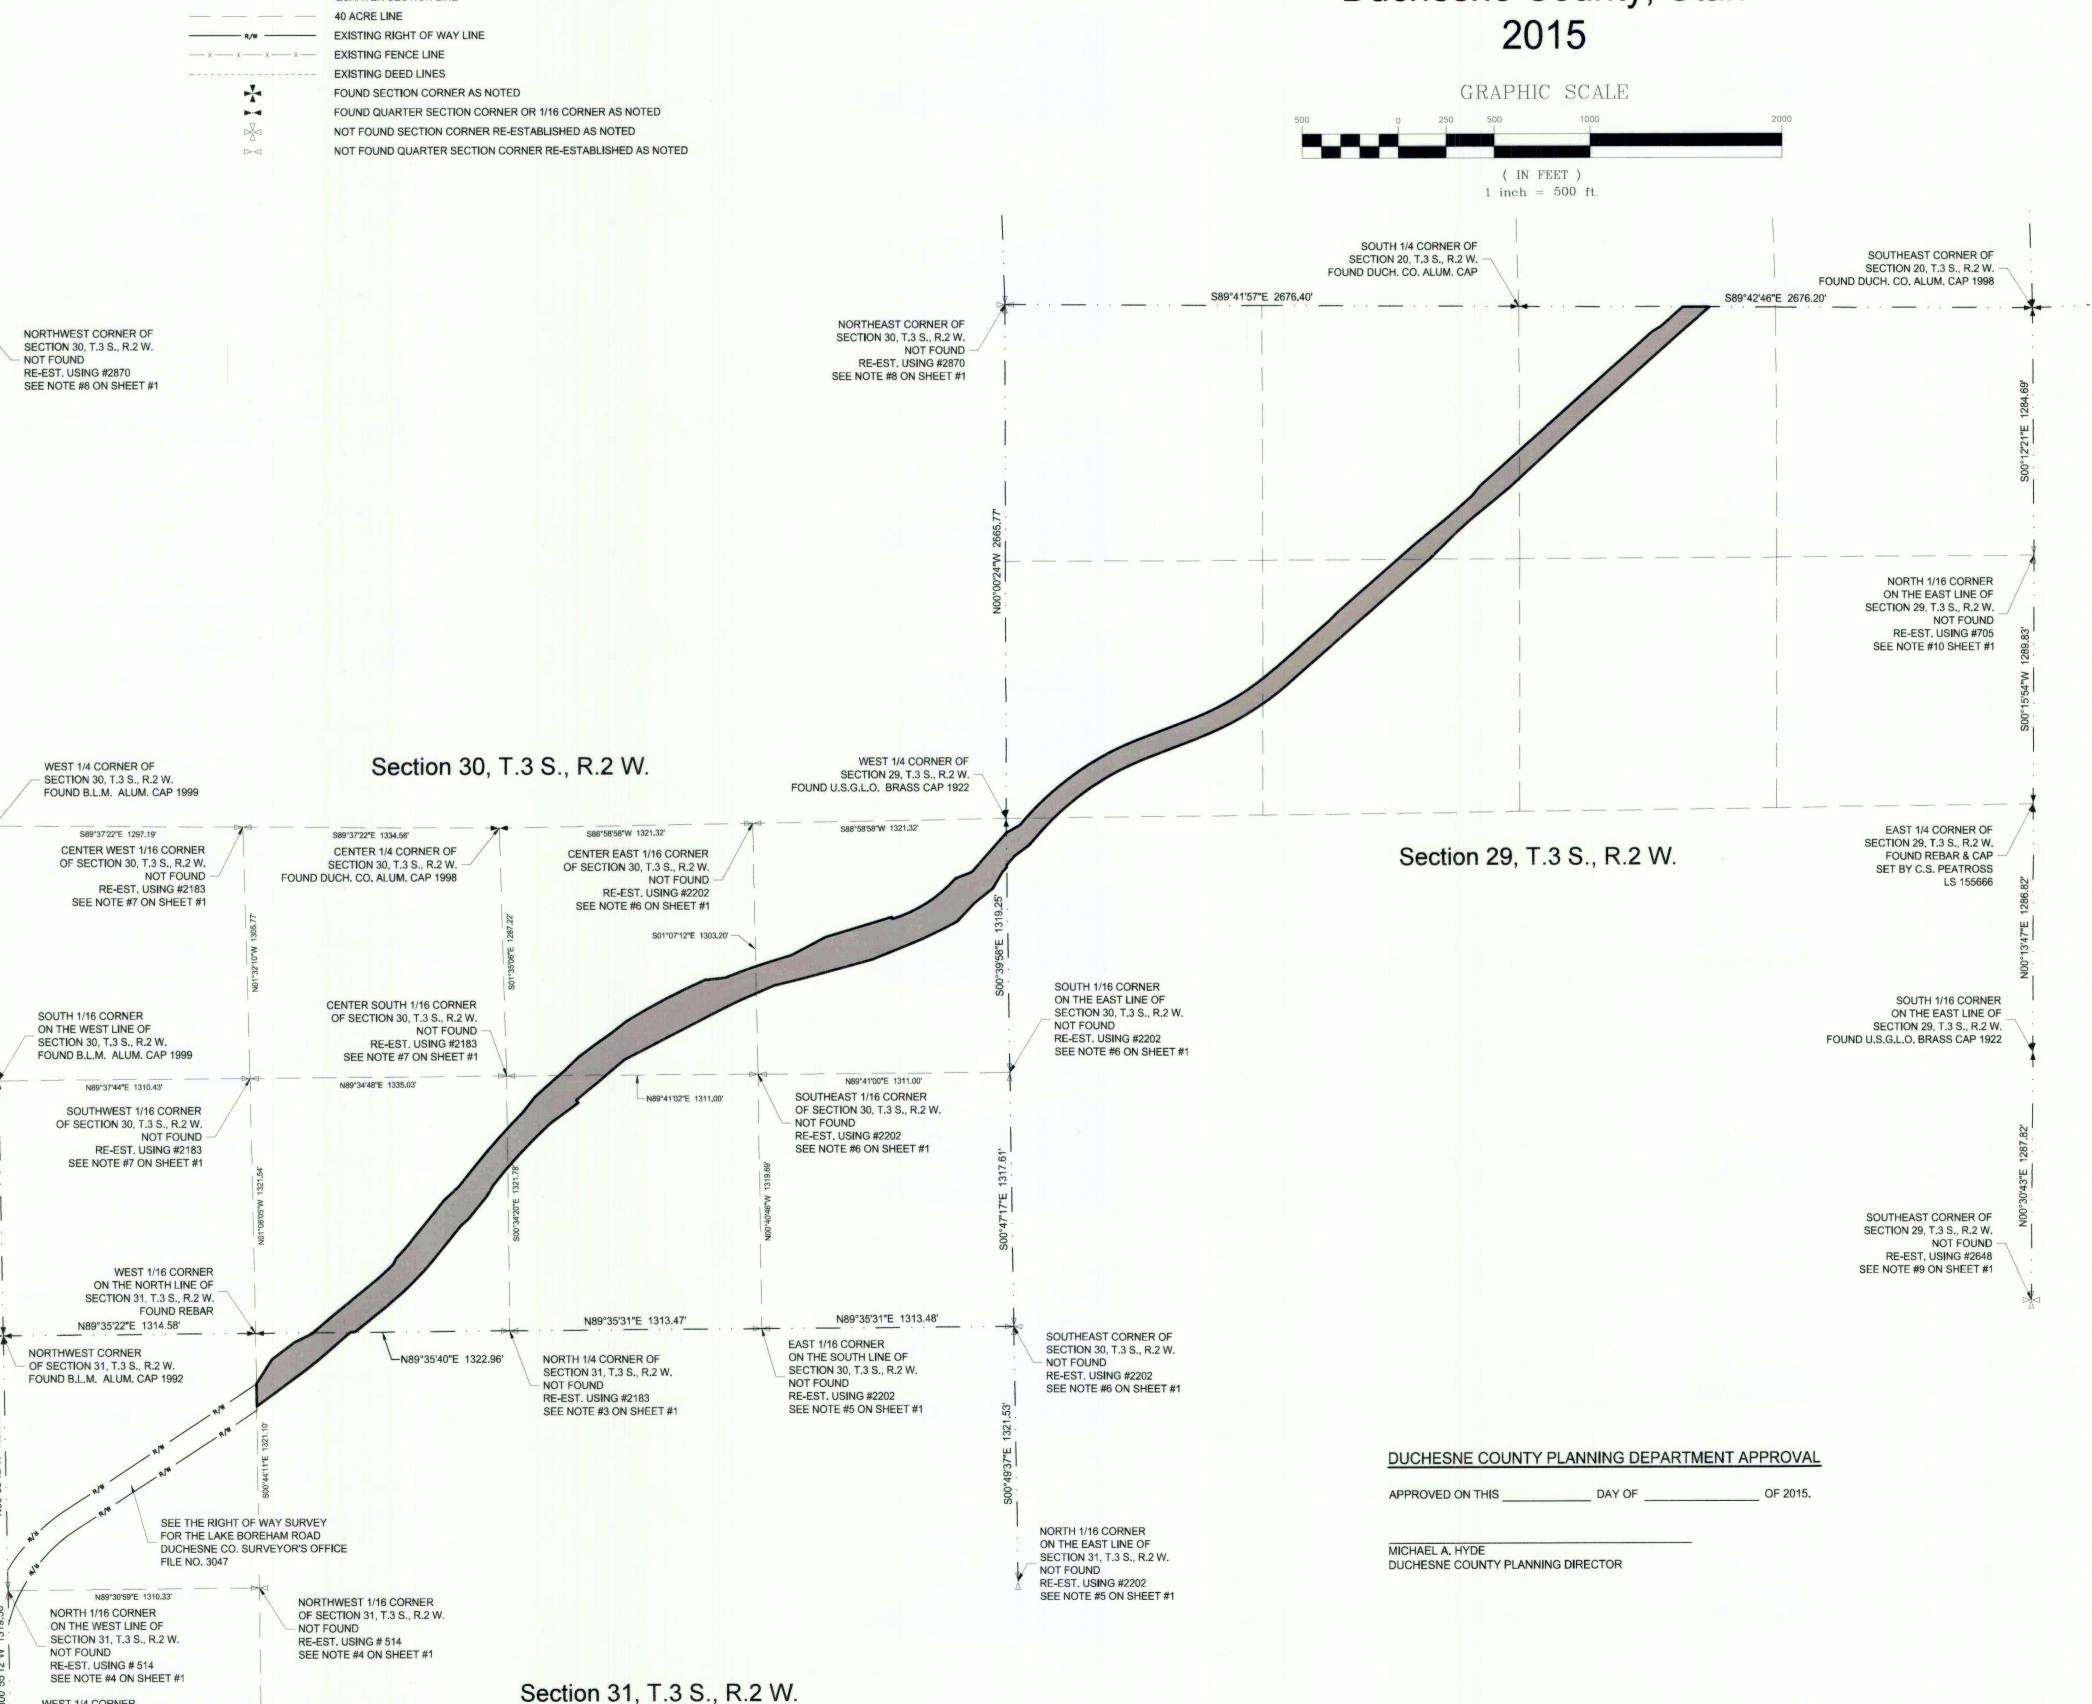

SURVEYED RIGHT OF WAY LINE

OF SECTION 31, T.3 S., R.2 W.

FOUND REBAR BY ALUM. POST

1. THE PURPOSE OF THIS SURVEY WAS TO IDENTIFY THE DUCHESNE COUNTY RIGHT OF WAY FOR THE LAKE BOREHAM ROADWAY. ROADWAY WAS DESIGNED AND CONSTRUCTED FOR DUCHESNE COUNTY SPECIAL SERVICE DISTRICT #2.

2. BASIS OF BEARINGS USED WAS S00°55'12"E BETWEEN THE NORTHWEST CORNER AND THE WEST QUARTER CORNER OF

3. THE LOCATION FOR THE NORTH 1/4 CORNER OF SECTION 31, T.3 S., R.2 W., U.S.B. & M., WAS RE-ESTABLISHED BASED ON

S., R.2 W., U.S.B. & M., WERE RE-ESTABLISHED BASED ON INFORMATION FROM A SURVEY PERFORMED BY JERRY D. ALLRED, ON FILE AT THE DUCHESNE COUNTY SURVEYOR'S OFFICE, FILE NO. 514.

5. THE LOCATIONS FOR THE NORTH 1/16 CORNER ON THE EAST LINE, AND THE EAST 1/16 CORNER ON THE NORTH LINE OF SECTION 31, T.3 S., R.2 W., U.S.B. & M., WERE RE-ESTABLISHED BASED ON INFORMATION FROM A SURVEY PERFORMED BY D.

AND THE CENTER EAST 1/16 CORNER OF SECTION 30, T.3 S., R.2 W., U.S.B. & M., WERE RE-ESTABLISHED BASED ON INFORMATION FROM A SURVEY PERFORMED BY D. RYAN ALLRED, ON FILE AT THE DUCHESNE COUNTY SURVEYOR'S OFFICE,

7. THE LOCATION FOR SOUTHWEST 1/16 CORNER, THE CENTER WEST 1/16 CORNER, AND THE CENTER SOUTH 1/16 CORNER OF SECTION 30, T.3 S., R.2 W., U.S.B. & M., WERE RE-ESTABLISHED BASED ON INFORMATION FROM A SURVEY PERFORMED BY

WERE RE-ESTABLISHED BASED ON INFORMATION FROM A SURVEY PERFORMED BY PAUL A. HAWKES, ON FILE AT THE DUCHESNE COUNTY SURVEYOR'S OFFICE, FILE NO. 2870.

9. THE LOCATION FOR THE SOUTHEAST CORNER OF SECTION 29, T.3 S., R.2 W., U.S.B. & M., WAS RE-ESTABLISHED BASED ON INFORMATION FROM A SURVEY PERFORMED BY CLINTON S. PEATROSS. ON FILE AT THE DUCHESNE COUNTY SURVEYOR'S

10. THE LOCATION FOR THE NORTH 1/16 CORNER ON THE EAST LINE OF SECTION 29, T.3 S., R.2 W., U.S.B. & M., WAS RE-ESTABLISHED BASED ON INFORMATION FROM A SURVEY PERFORMED BY JERRY D. ALLRED, ON FILE AT THE DUCHESNE COUNTY SURVEYOR'S OFFICE, FILE NO. 705.

### SURVEYOR'S CERTIFICATE

I. TREVOR R. GADD. A REGISTERED LAND SURVEYOR AS PRESCRIBED BY THE LAWS OF THE STATE OF UTAH, HOLDING CERTIFICATE #343639, CERTIFY THAT THE SURVEY SHOWN HEREON WAS MADE UNDER MY DIRECTION.

I FURTHER CERTIFY THAT THIS PLAT CORRECTLY SHOWS THE DIMENSIONS OF THE PROPERTY SURVEYED



### PREPARED BY:

## Jones & DeMille Engineering, Inc.

CIVIL ENGINEERING - SURVEYING - TESTING - GIS - ENVIRONMENTAL - infrastructure professionals -

1.800.748.5275 www.jonesanddemille.com

FILE NAME: h:\jd\proj\1302-001\dwg\1302-001 survey row-ros.dwg SURVEYED BY: J&D Engineering DRAWN BY: T.W.G. / T.H. UPDATED: 7/13/2015 PLOTTED: 7/17/201

Right of Way Survey for Duchesne Co. - Lake Boreham Rd.

Duchesne County, Utah

Scale: 1" = 500'